


Not to scale	JUNE 2017	Standard Detail SD-W-12
KLH ENGINEERS, INC. 5173 Campbells Run Road Pittsburgh, PA 15205		FINDLAY TOWNSHIP MUNICIPAL AUTHORITY TYPICAL METER INSTALLATION DETAIL

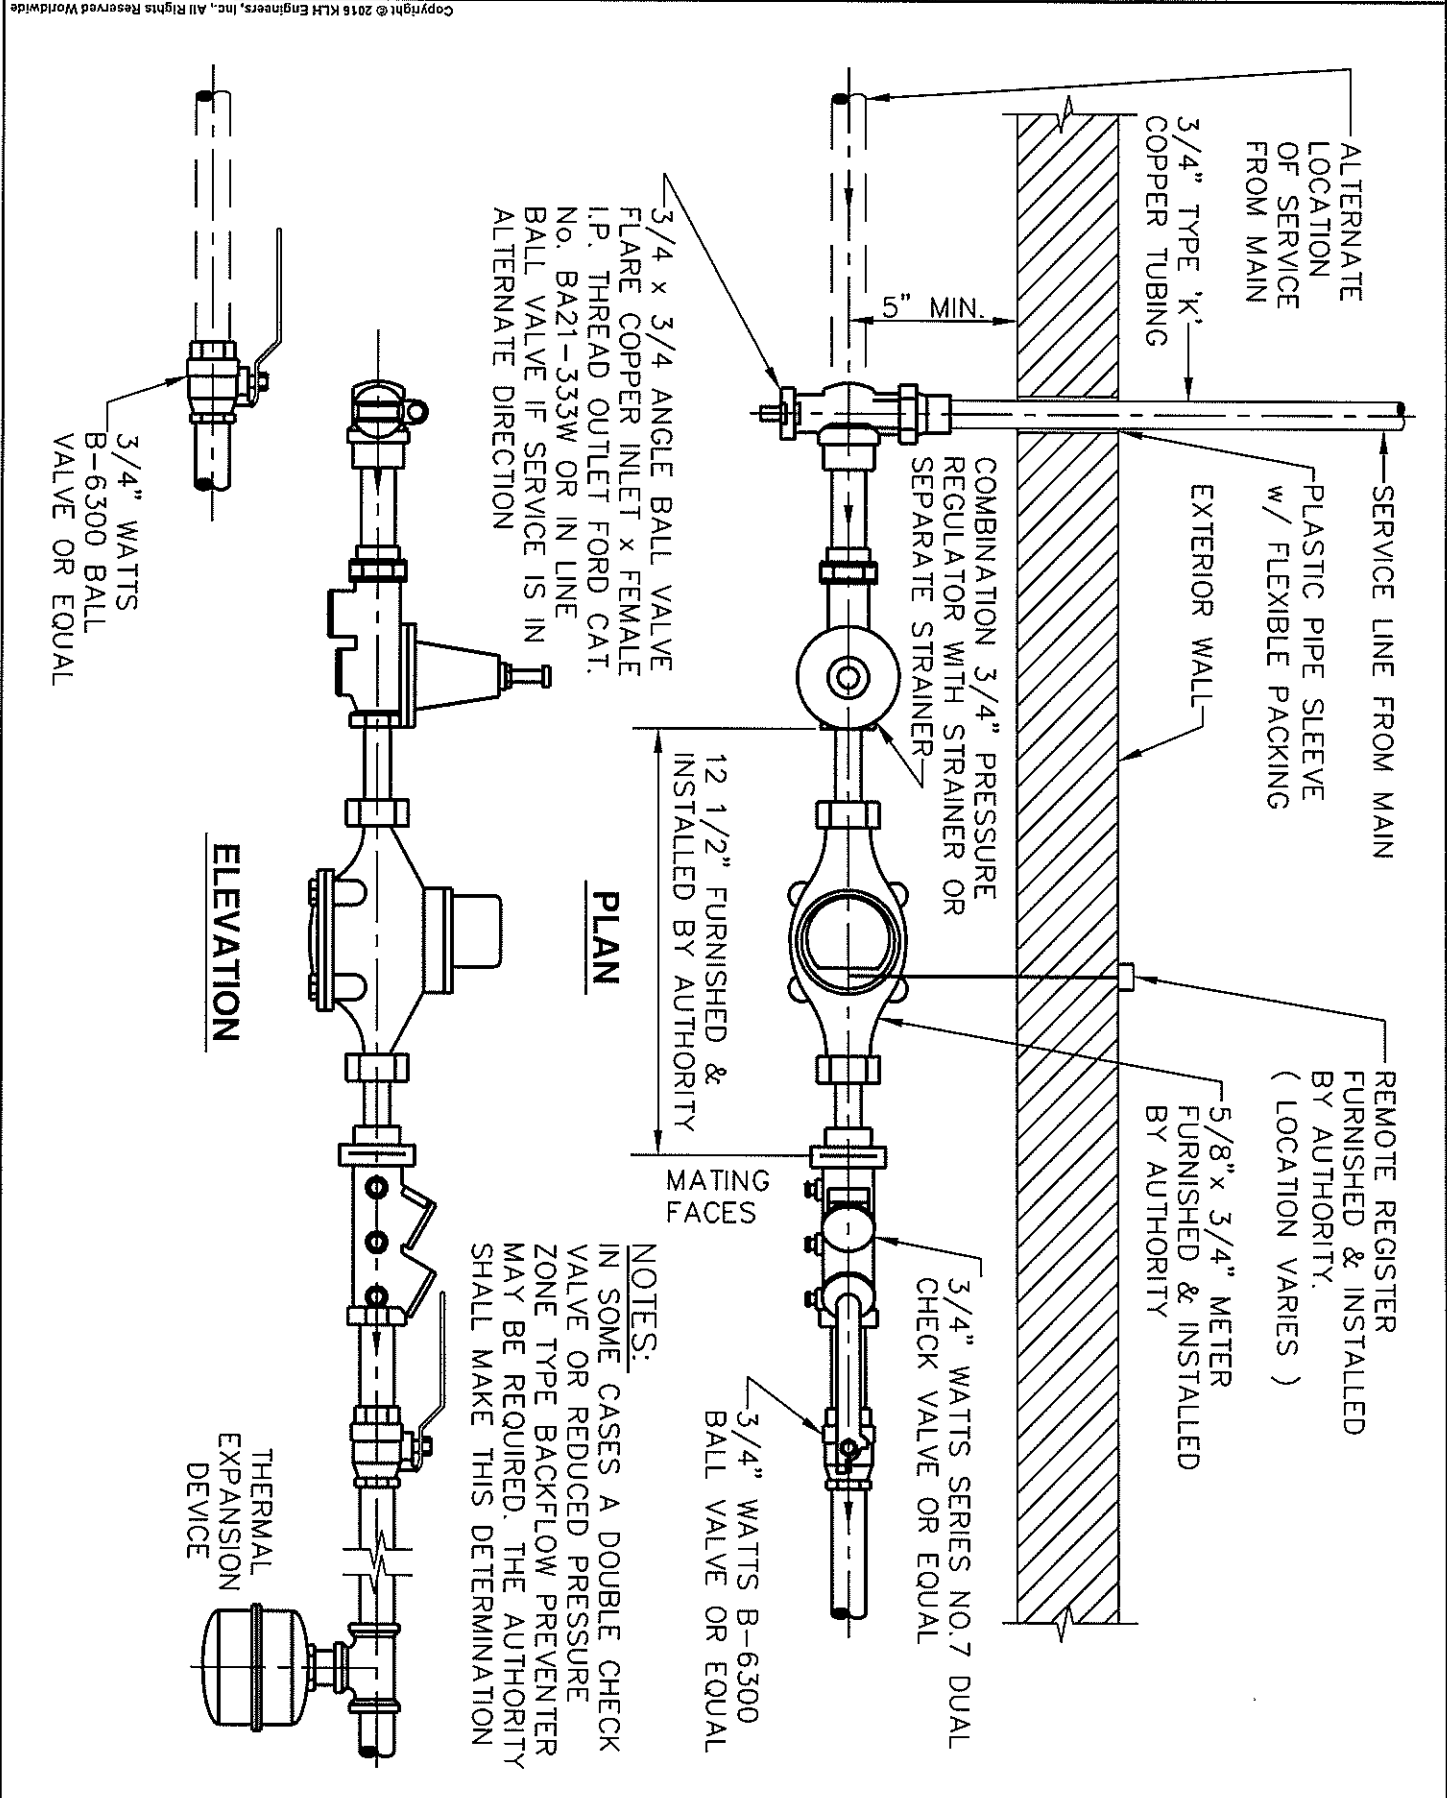

Copyright © 2016 KLH Engineers, Inc. All Rights Reserved Worldwide